
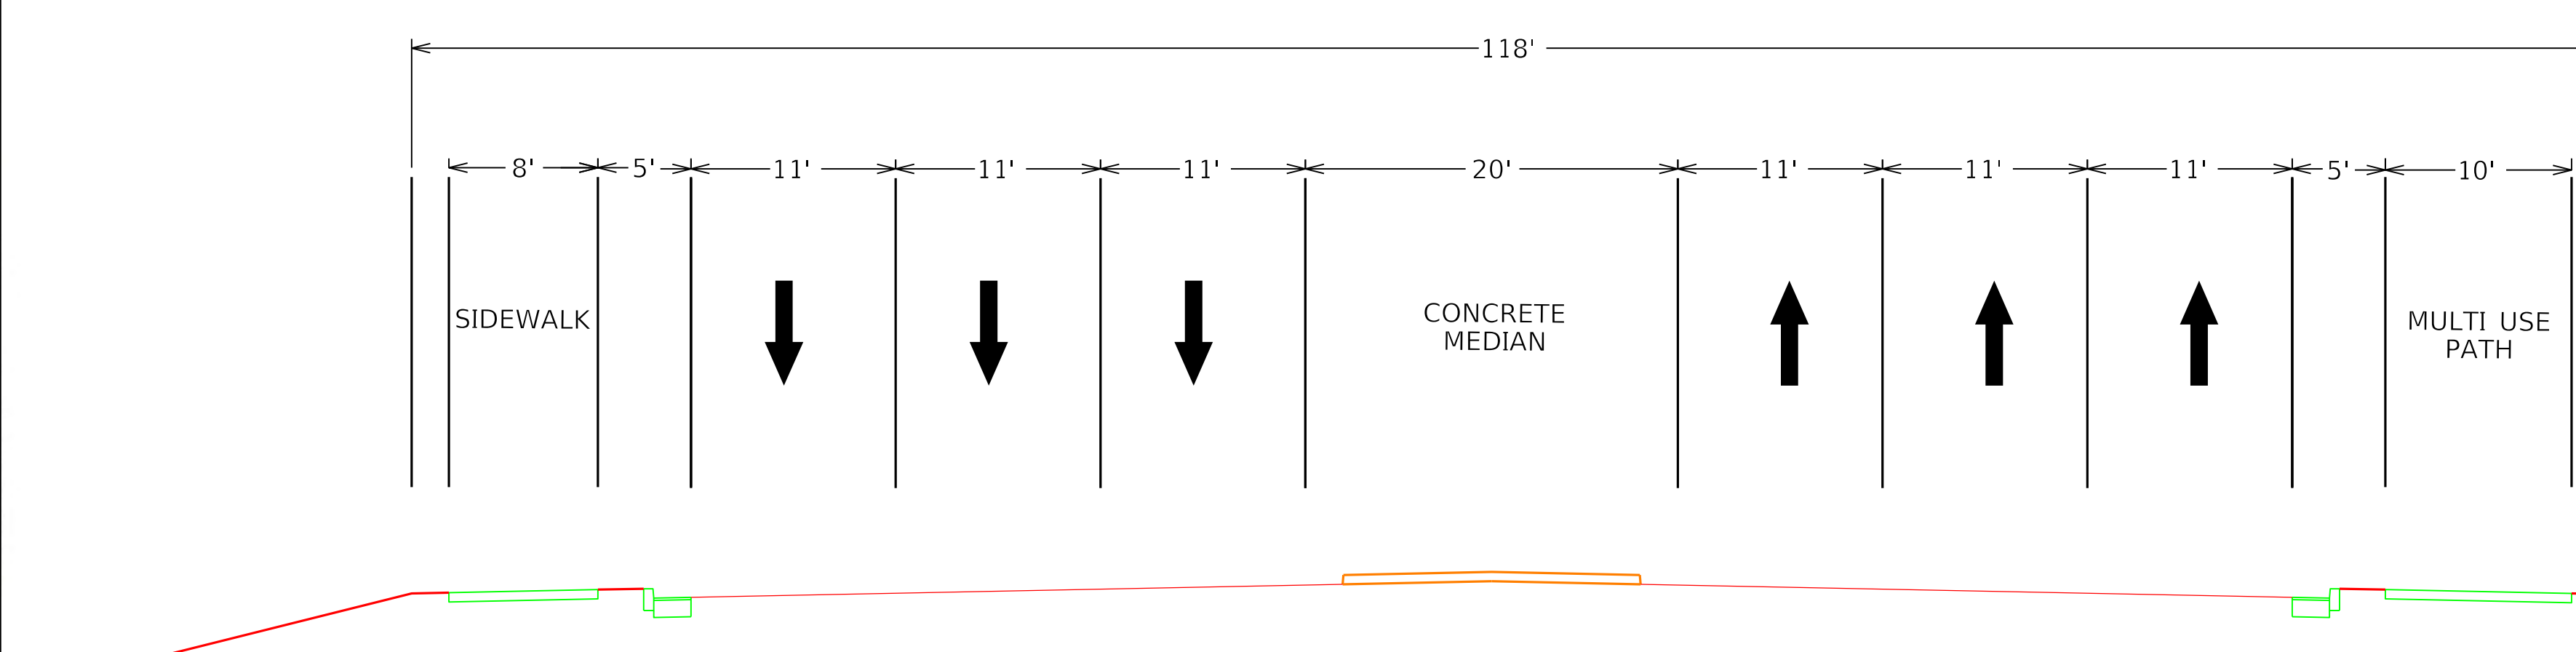
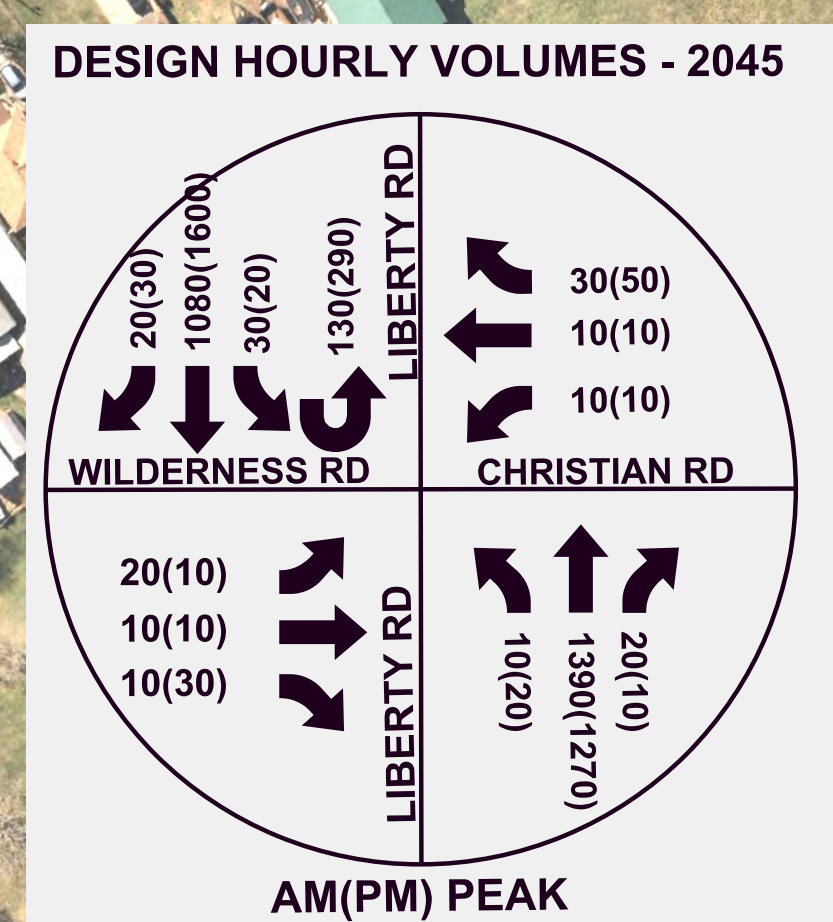
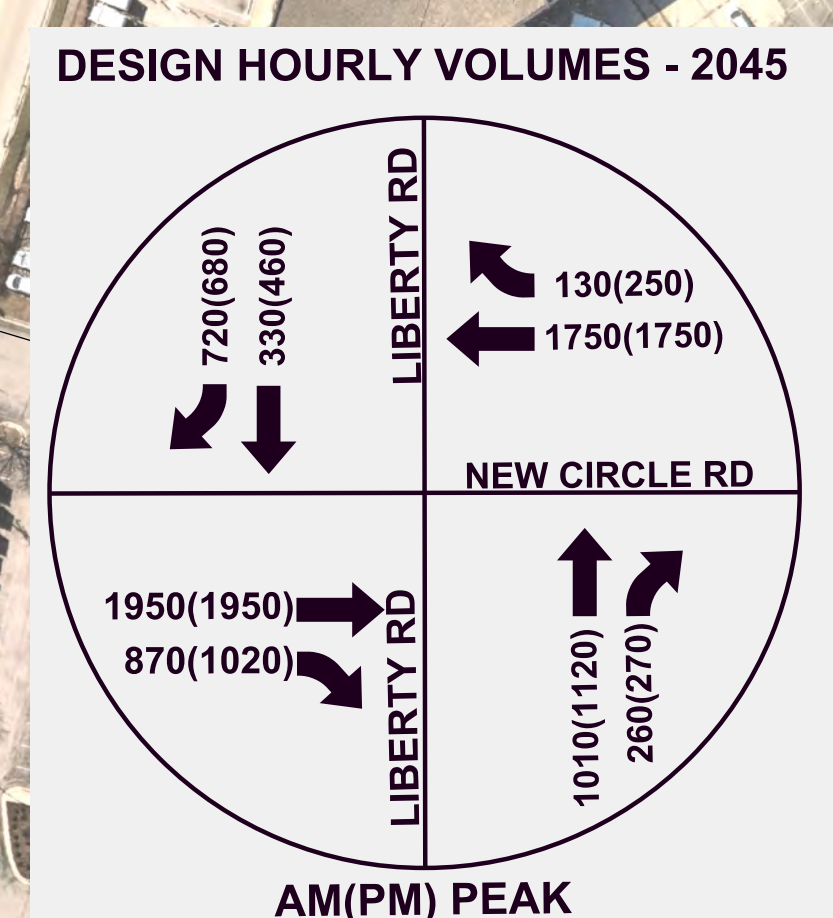
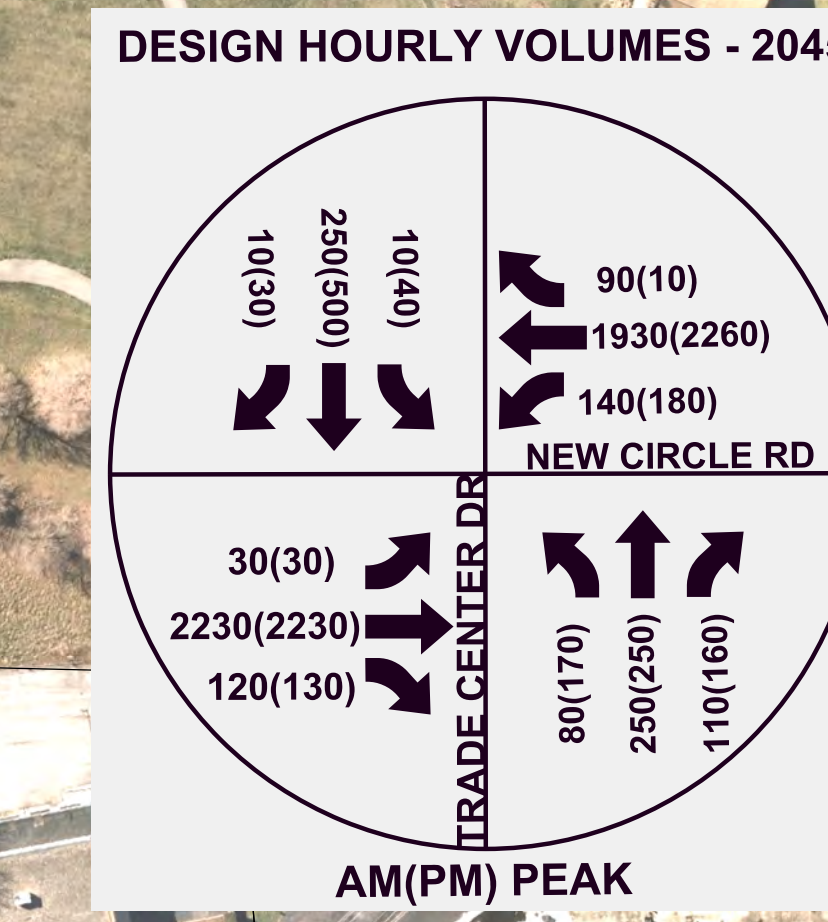
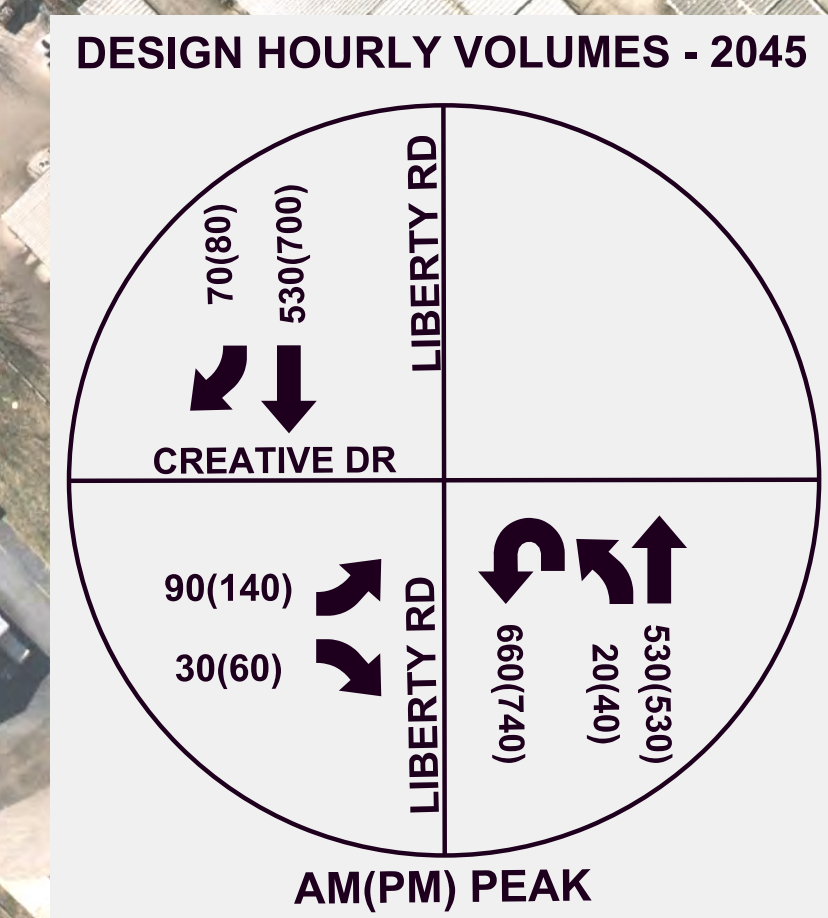


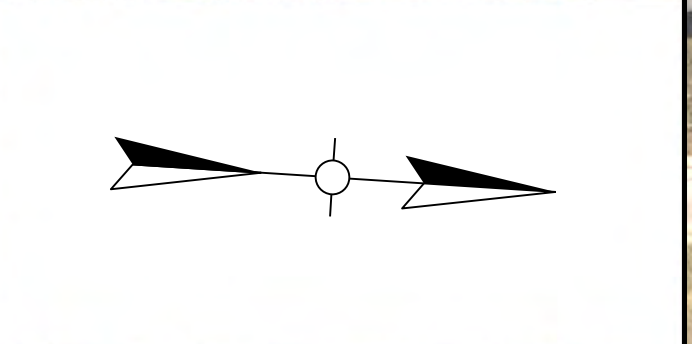

NEW CIRCLE ROAD TYPICAL
6 LANE OPTION

7-438.00
KY 4
FAYETTE COUNTY

NEW CIRCLE ROAD - SECTION B LIBERTY ROAD BOWTIE ALTERNATE